



FRONT ELEVATION
(SCALE 1 : 15)

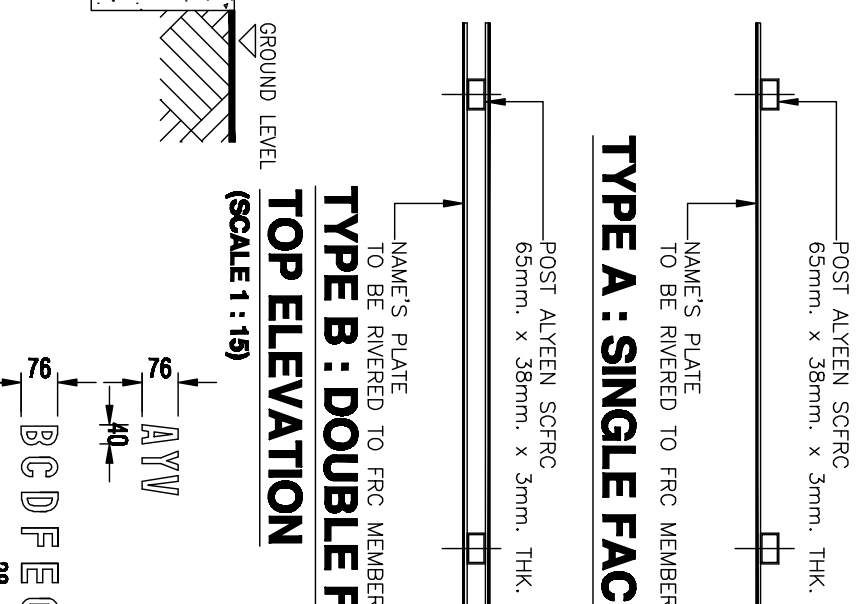


SIDE ELEVATION
(SCALE 1 : 15)

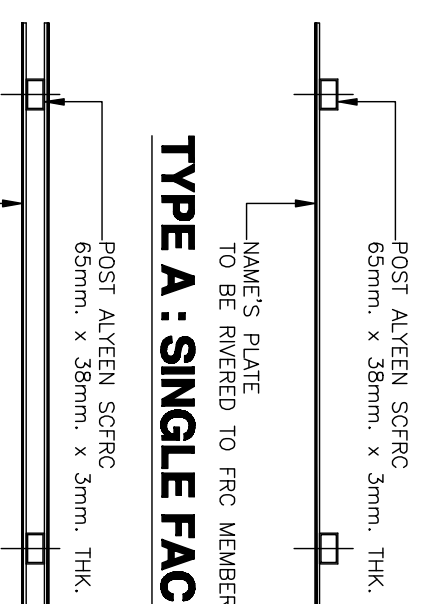


TOP ELEVATION
(SCALE 1 : 15)

SIZE	LENGTH X	LENGTH OF THE PLATE
A	100	700 - 849
B	125	850 - 1049
C	150	1050 - 1250


- NOTES:
1. ORANGE REFLECTIVE TAPE - ENGINEER GRADE NO.3277
 2. SILVER REFLECTIVE TAPE - ENGINEER GRADE NO.3290
 3. TYPE OF LETTERING - GROTESQUE.

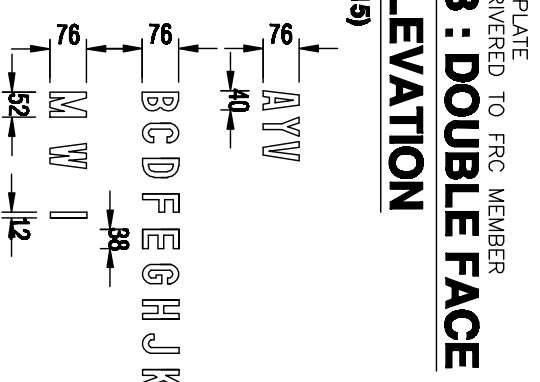

SAMPLE OF GROTESQUE LETTERING

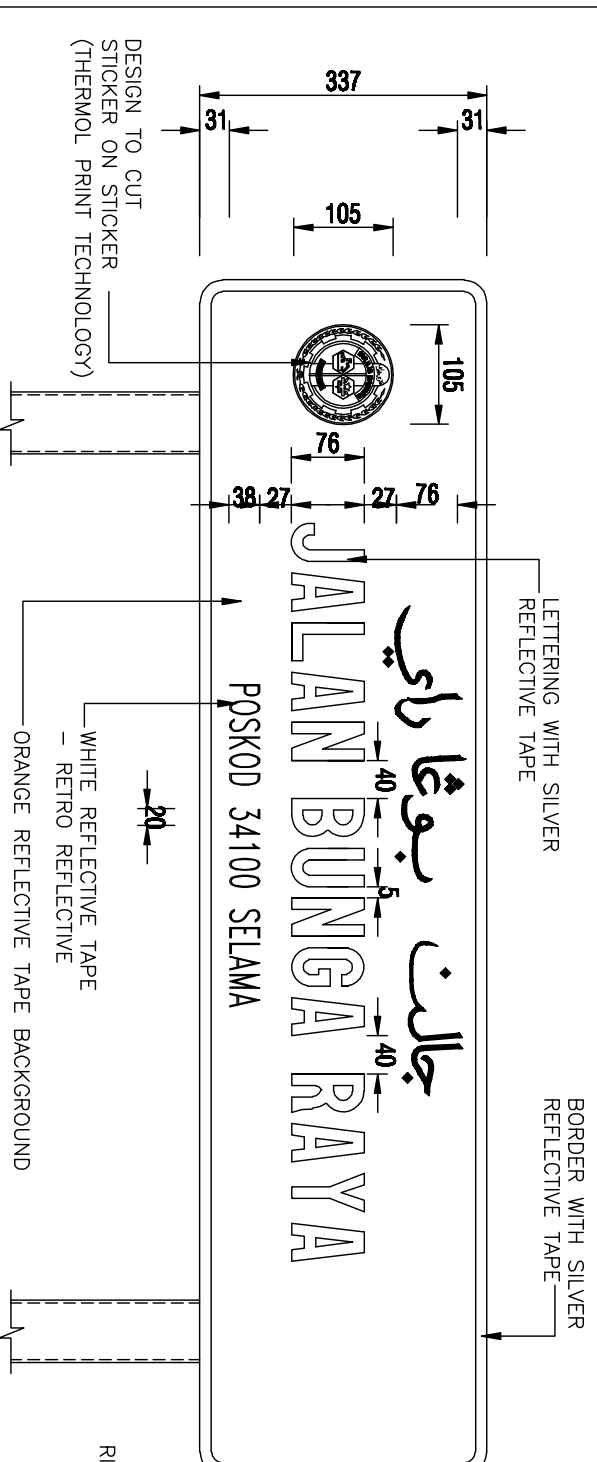

DETAIL OF PLATE
(SCALE N.T.S)

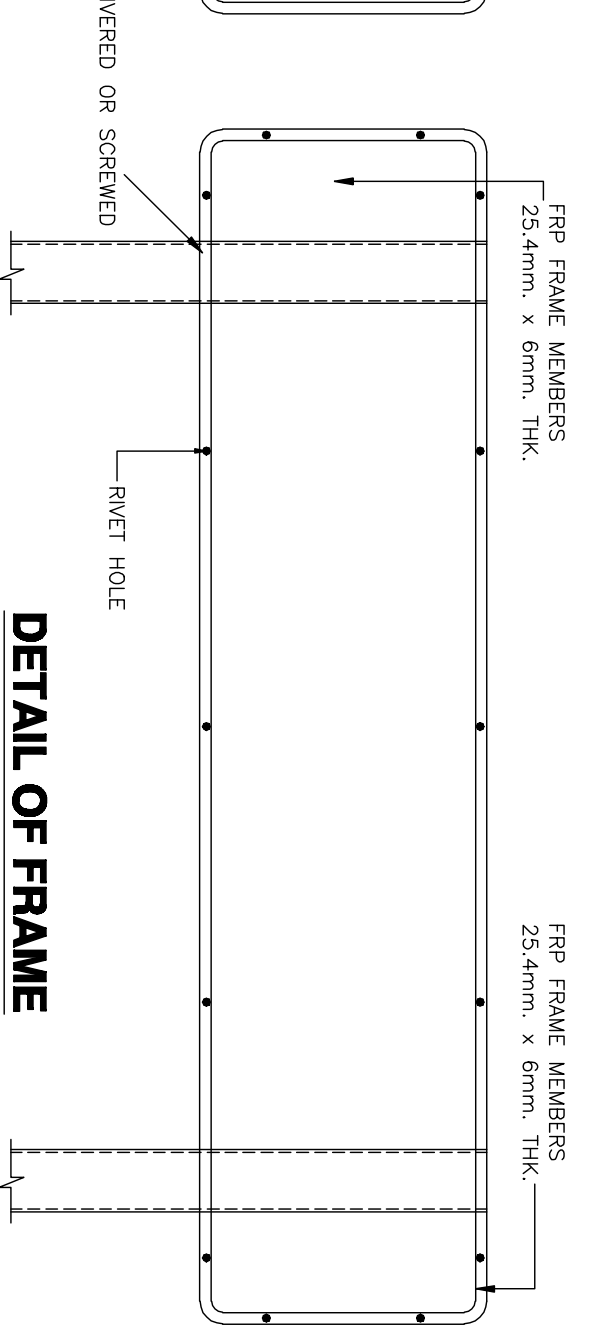

DETAIL OF FRAME
(SCALE N.T.S)

PEMILIK :

MAJLIS DAERAH SELAMA
34100 SELAMA,
PERAK DARUL RIDZUAN

TAJUK PROJEK :

CADANGAN PAPAN TANDA NAMA JALAN DI SELAMA
PERAK DARUL RIDZUAN.

UNTUK TETUAN:

MAJLIS DAERAH SELAMA

TAJUK LUKISAN

PAPAN TANDA NAMA JALAN

- ELEVATION -
- DETAIL -

dilukis disemok tarikh skid

JKB JK 04.8.21 srt/TKMK

No. Lulusan :
MDS/2021/JKB/PT/SP-01

pendoan

